


GOLPRO
HOLDINGS
MERCURY COURT

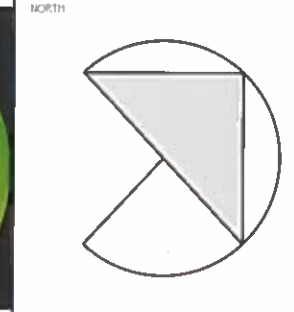

NO.	REVISION	DATE
1	PERLIMINARY	12/JUL/18
2	FINAL	27/JUL/18


PROJECT
830 CAMPBELL AVE.

DRAWING TITLE
SECOND FLOOR PLAN
SPACE AVAILALBE
83" X 38"

DRAWN BY
DIMITRI PROVENZANO

REVIEWED BY
BILL SIOULAS

COURSE SECTION	SHEET
SCALE	

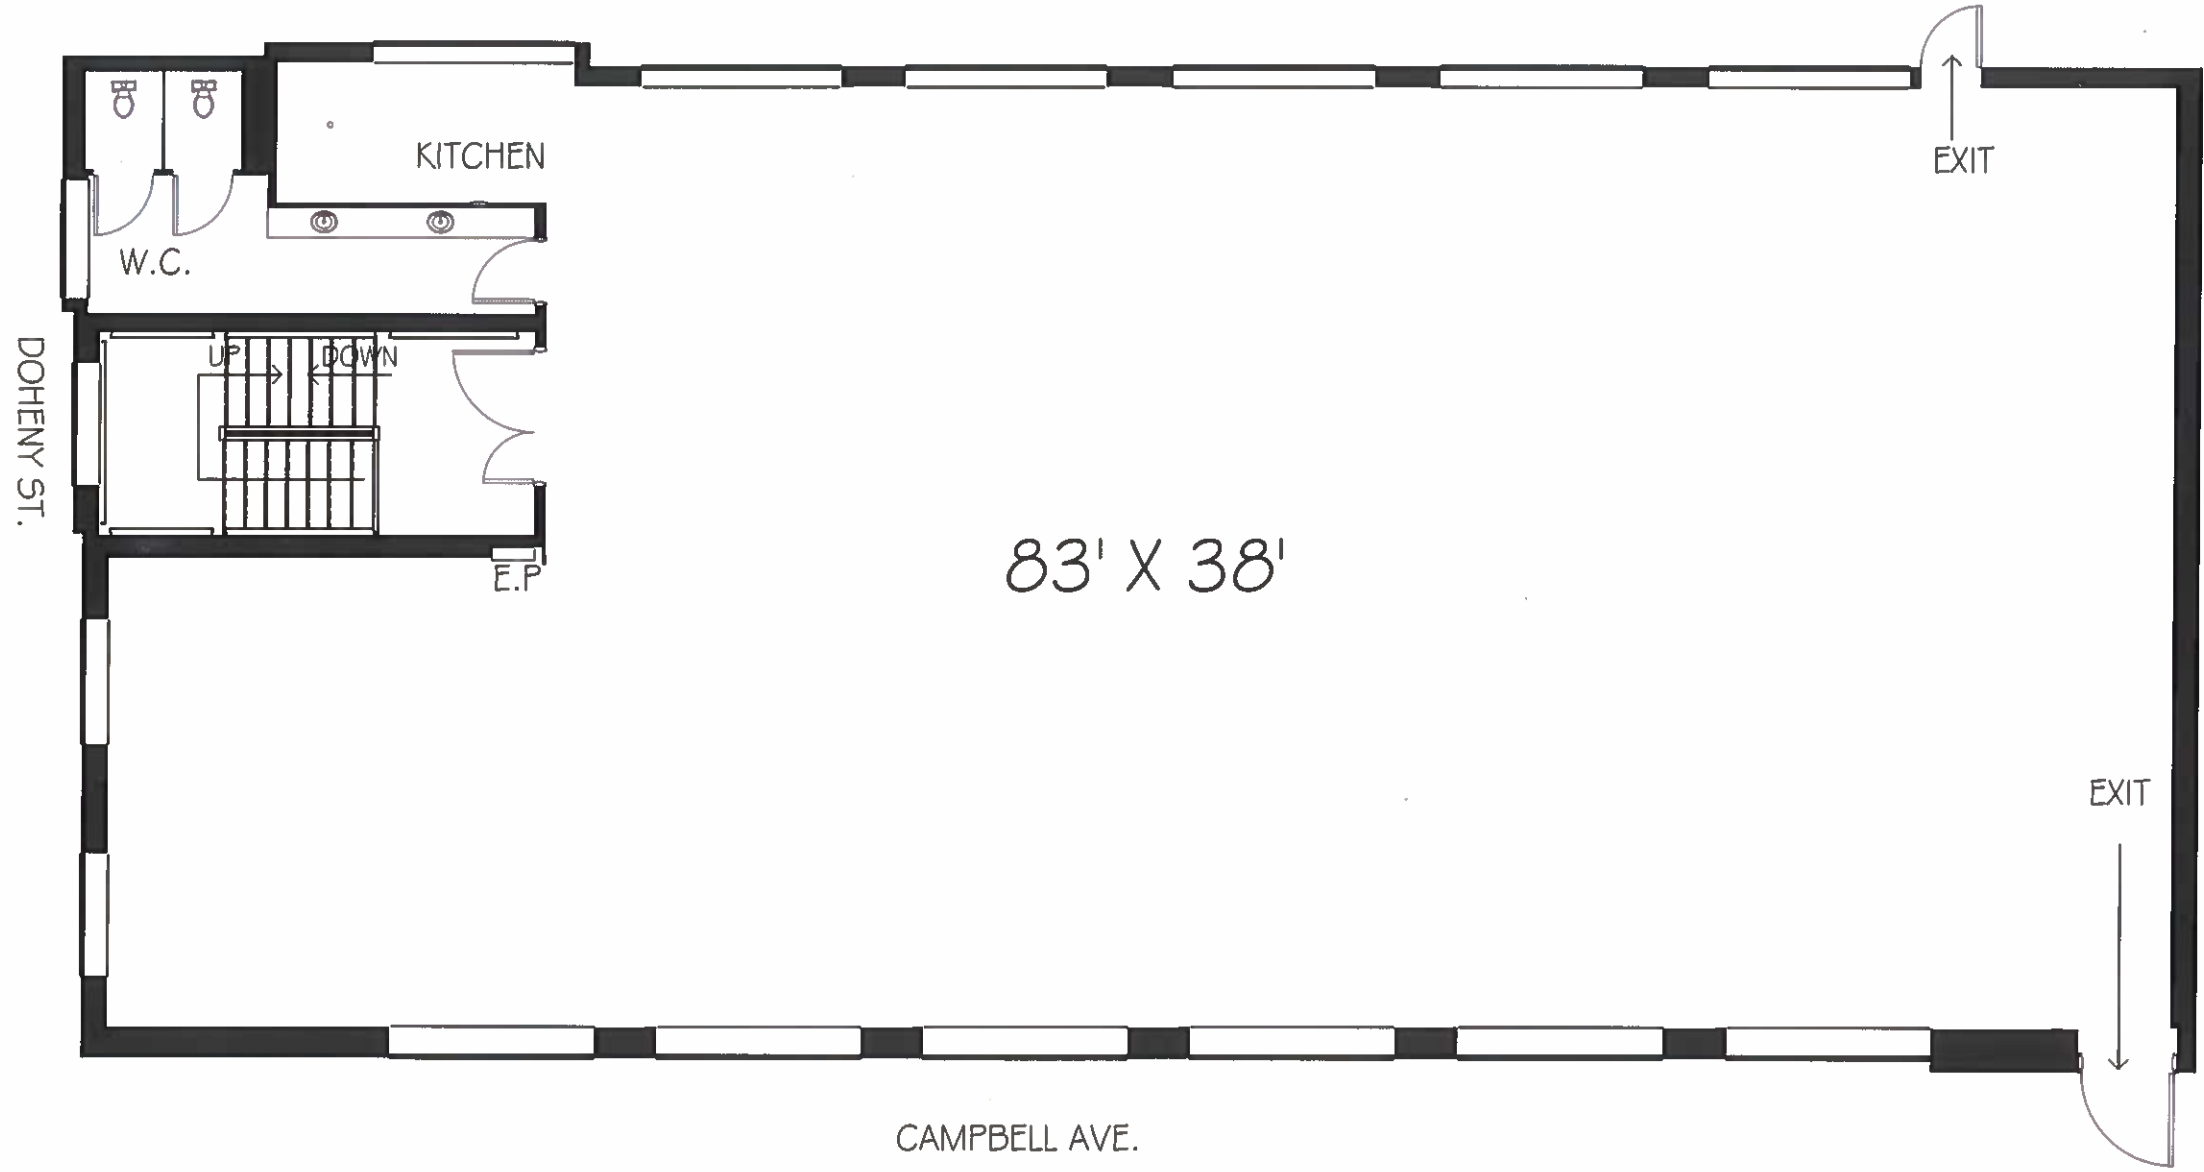

FOR LEASING INFO. CONTACT BILL SIOULAS @:

- (613) 889-9734 MOBILE
- (613) 656-0084 OFFICE
- bsioulas@golproholdings.com
- www.golproholdings.com