



NOTE: T/O FLOOR TO BULKHEAD HEIGHT IS 9'-1 1/2".

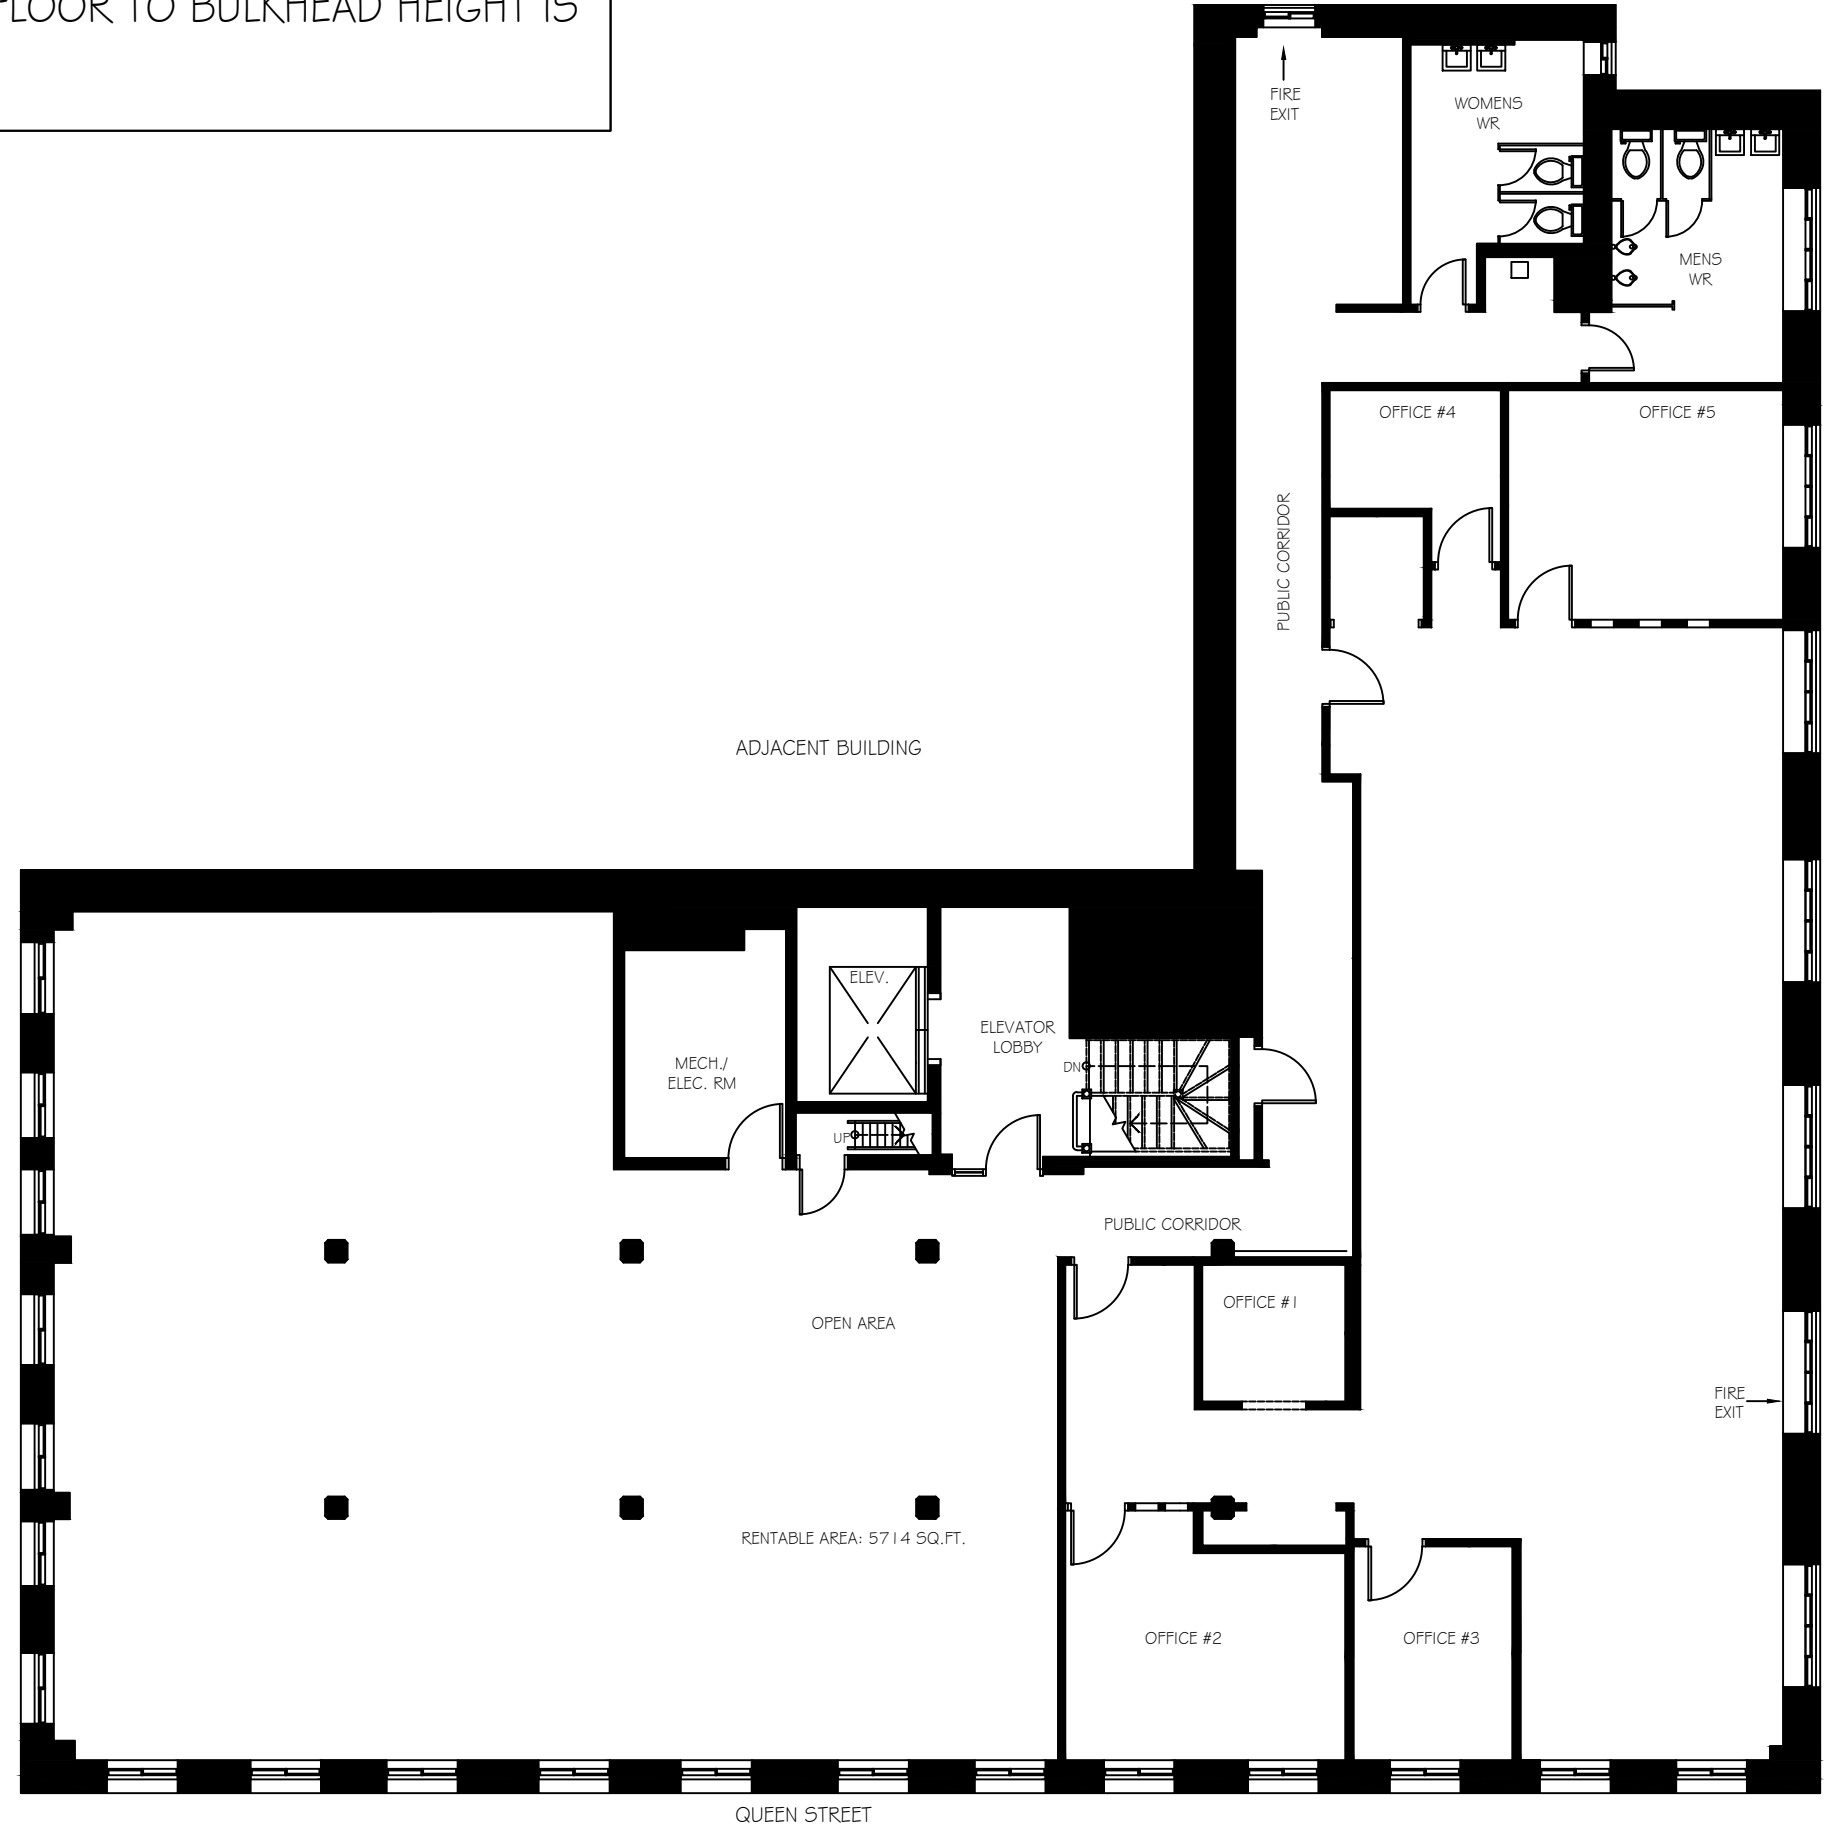

# GOLPRO HOLDINGS TRAFALGAR BUILDING

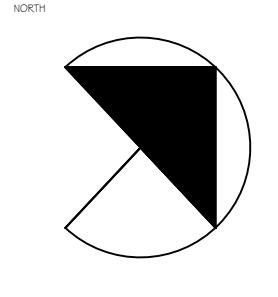

NO.	REVISION	DATE
1	PRELIMINARY	12/29/2021

PROJECT  
207 QUEEN STREET  
OTTAWA, ON

DRAWING TITLE  
FOURTH FLOOR PLAN

DRAWN BY  
DIMITRI PROVENZANO

REVIEWED BY  
BILL SIOULAS

DATE  
12/29/2021

SCALE  
3/32" = 1'-0"

SHEET  
A2.3