


DOHENY ST.

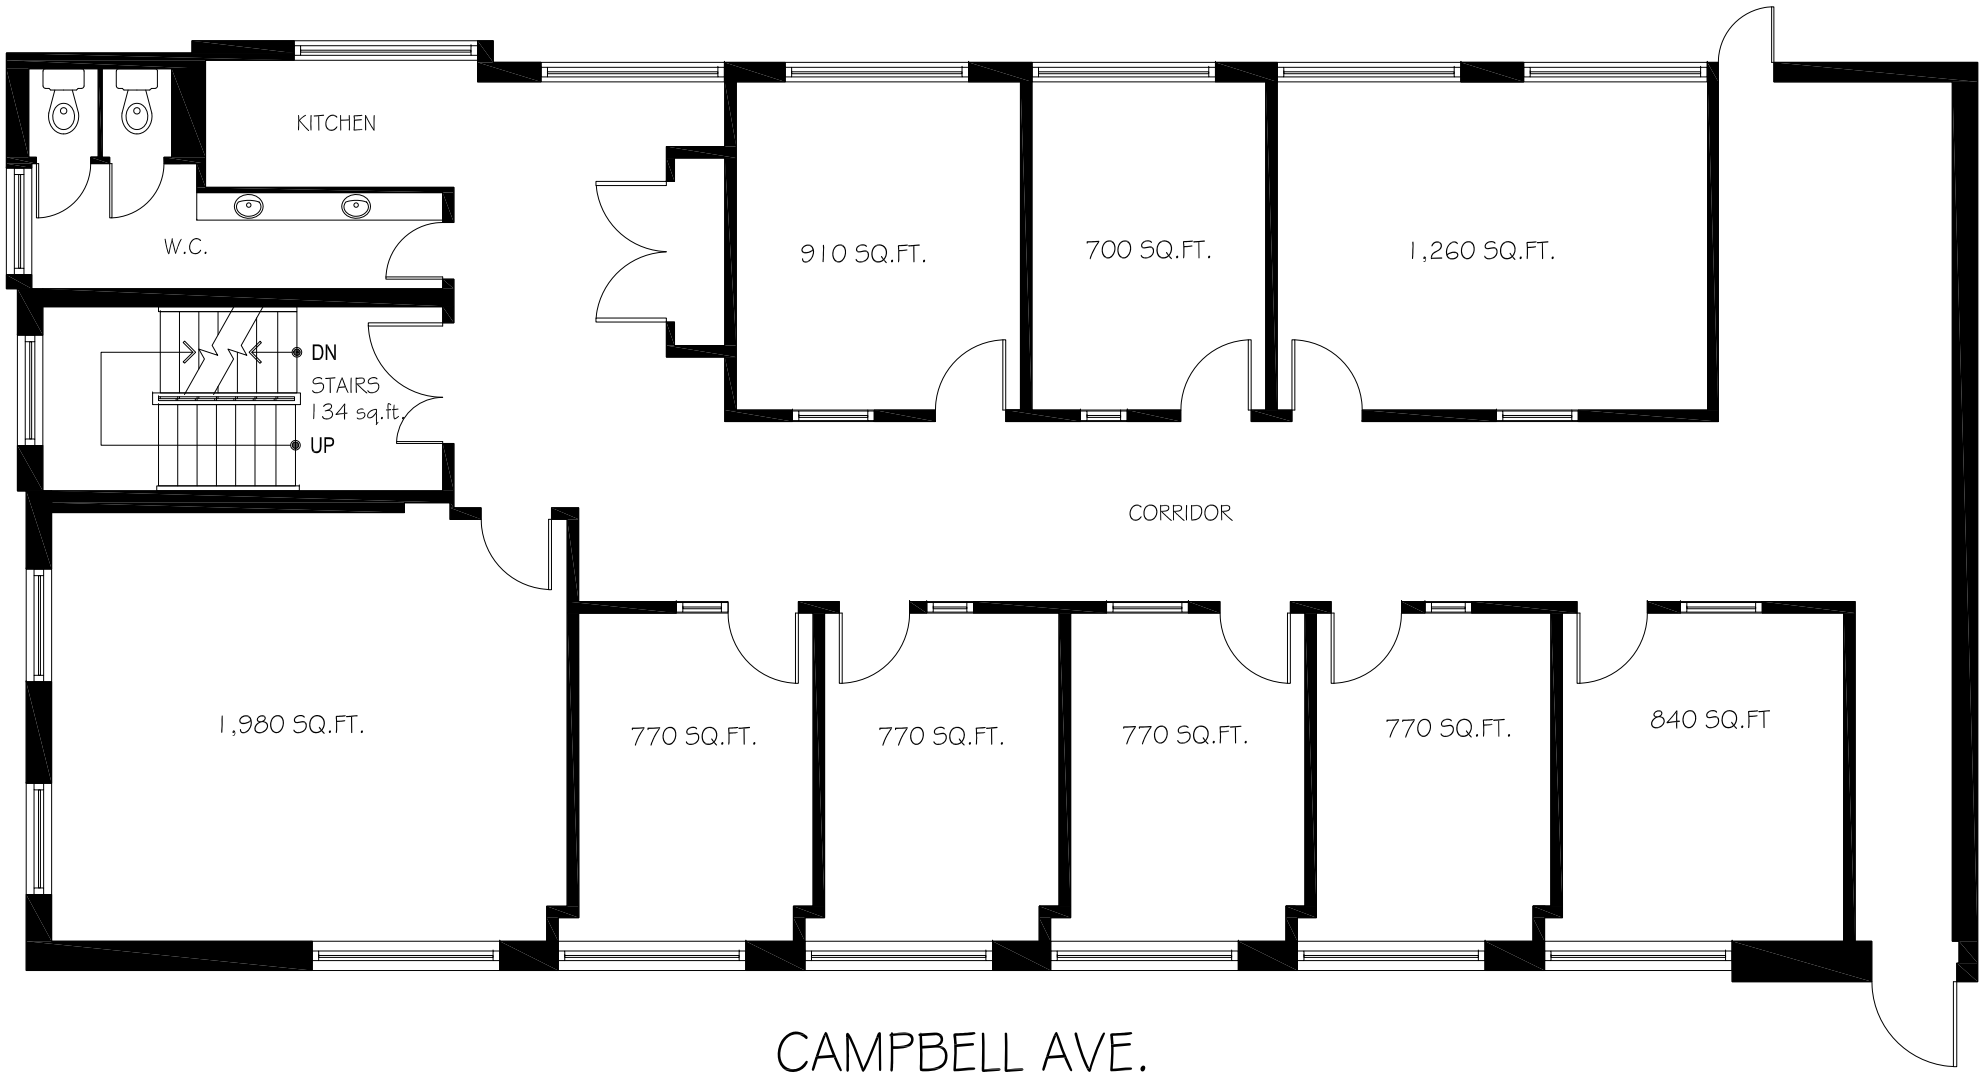

SECOND FLOOR PLAN

830 CAMPBELL AVENUE, OTTAWA, ON